


General notes:

Do not scale the drawing.
 This drawing is to be read in conjunction with all relevant drawings and specifications relating to the job whether or not indicated on the drawing.
 All areas include stairs at both upper and lower floor areas, voids and low head height areas. Linear dimensions all given to furthest extremities. All further information is approximate and for guidance purposes only. Any purchasers are to check dimensions prior to any contractual arrangements made. Copyright reserved to WBD. This drawing may not be used or reproduced without prior written consent.

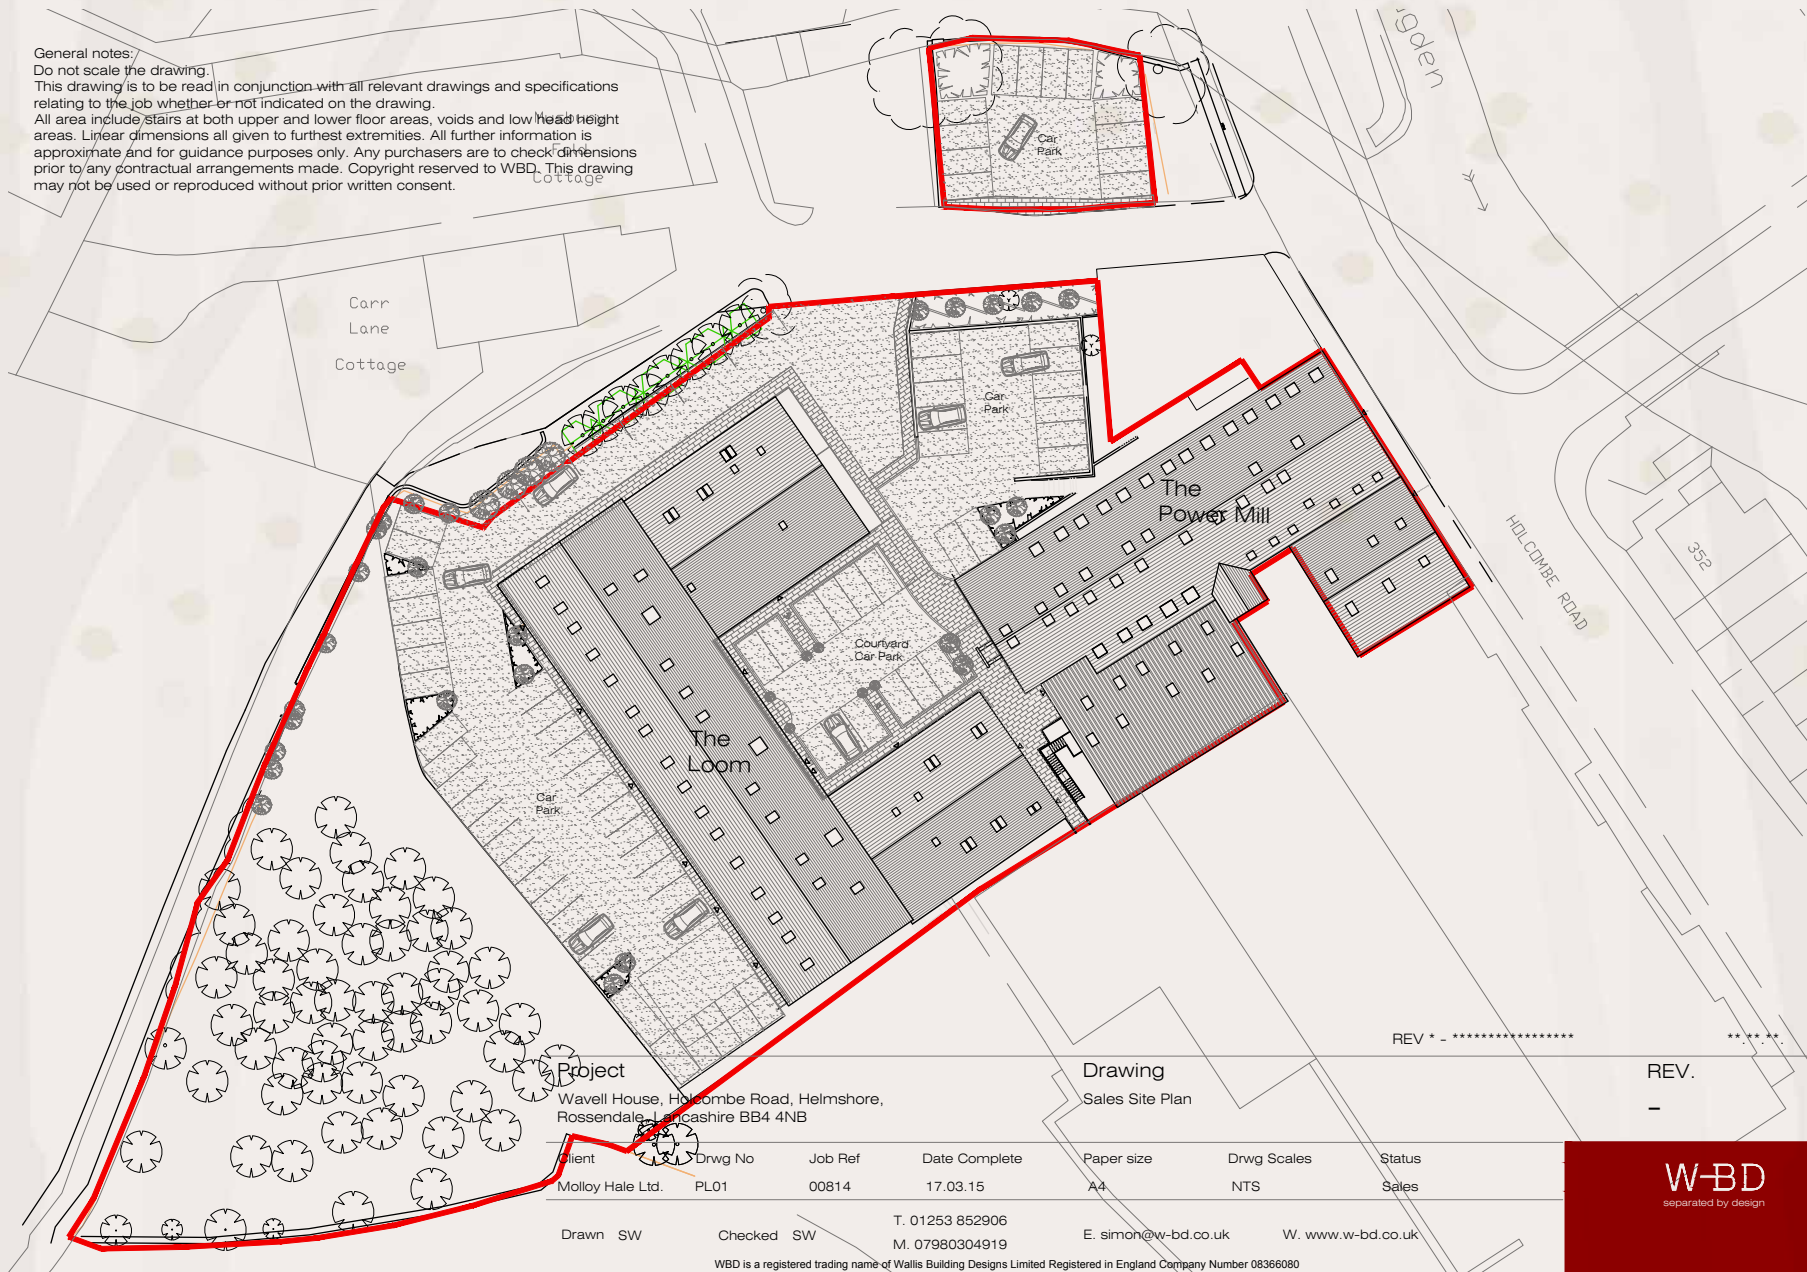

Project
 Wavell House, Holcombe Road, Helmshore,
 Rossendale, Lancashire BB4 4NB

Drawing
 Sales Site Plan

REV * - *****

REV.

Client	Drwg No	Job Ref	Date Complete	Paper size	Drwg Scales	Status
Molloy Hale Ltd.	PL01	00814	17.03.15	A4	NTS	Sales
Drawn SW	Checked SW	T. 01253 852906 M. 07980304919		E. simon@w-bd.co.uk	W. www.w-bd.co.uk	

WBD is a registered trading name of Wallis Building Designs Limited Registered in England Company Number 08366080

